



# G.A. OF SIZE 50 - 150 SILO VENT ENVELOPE FILTER UNITS

ACCESS DOOR WEATHER STRIP INCORPORATED WEATHER STRIP FOR EXTERNALLY SITED UNITS (NOT SHOWN IN FRONT ELEVATION)

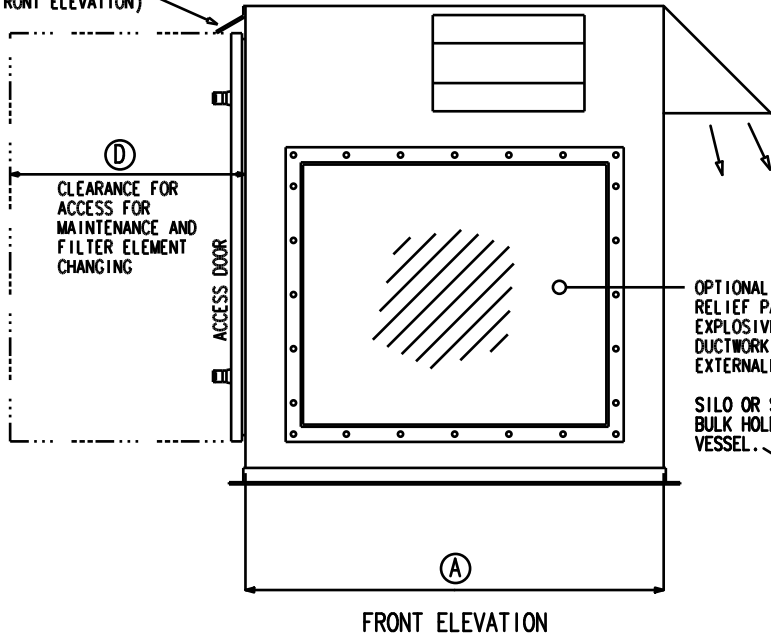

FRONT ELEVATION

OPTIONAL EXPLOSION RELIEF PANEL FOR EXPLOSIVE DUSTS. DUCTWORK 'COWL' ON EXTERNALLY SITED UNITS.  
SILO OR SIMILAR BULK HOLDING VESSEL.

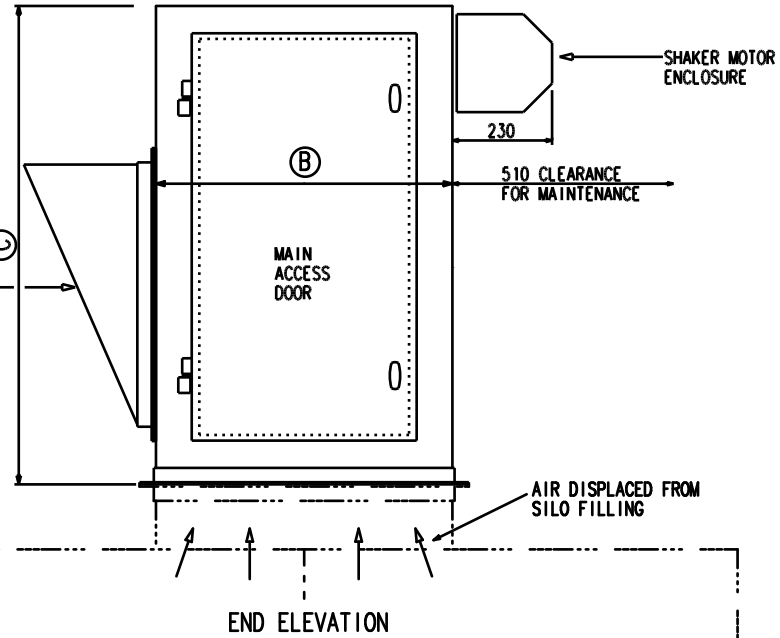

END ELEVATION

UNIT SIZE	(A)	(B)	(C)	(D)
50	608	765	1000	620
100	684	965	1104	620
150	912	965	1104	775

**DUSTAIR LIMITED**  
**ENGINEERS IN DUST AND FUME CONTROL**  
 UNIT 13, PEDMORE INDUSTRIAL ESTATE, PEDMORE ROAD, BRIERLEY HILL,  
 WEST MIDLANDS, DY5 1TJ. TELEPHONE (01384) 76662. FAX (01384) 77227.  
 E-MAIL: SALES@DUSTAIR.CO.UK WEB SITE: WWW.DUSTAIR.CO.UK

THIS DRAWING IS THE PROPERTY OF DUSTAIR LIMITED AND IS NOT TO BE COMMUNICATED TO ANY OTHER PERSONS WITHOUT THE CONSENT OF DUSTAIR LIMITED

DRG. No. E-SILO-50-150

DATE	CUSTOMER	SIGNED	DRN.
			DATE 16-11-09
			SCALE N.T.S.
			W/O No.